




619 N. Cascade Avenue, Suite 200 (719)785-0790
Colorado Springs, Colorado 80903 (719)785-0799 (Fax)

GREENWAYS METROPOLITAN
DISTRICT NO. 1, 2 AND 3
JOB NO. 1195.00
JUNE 9, 2020
SHEET 1 OF 1

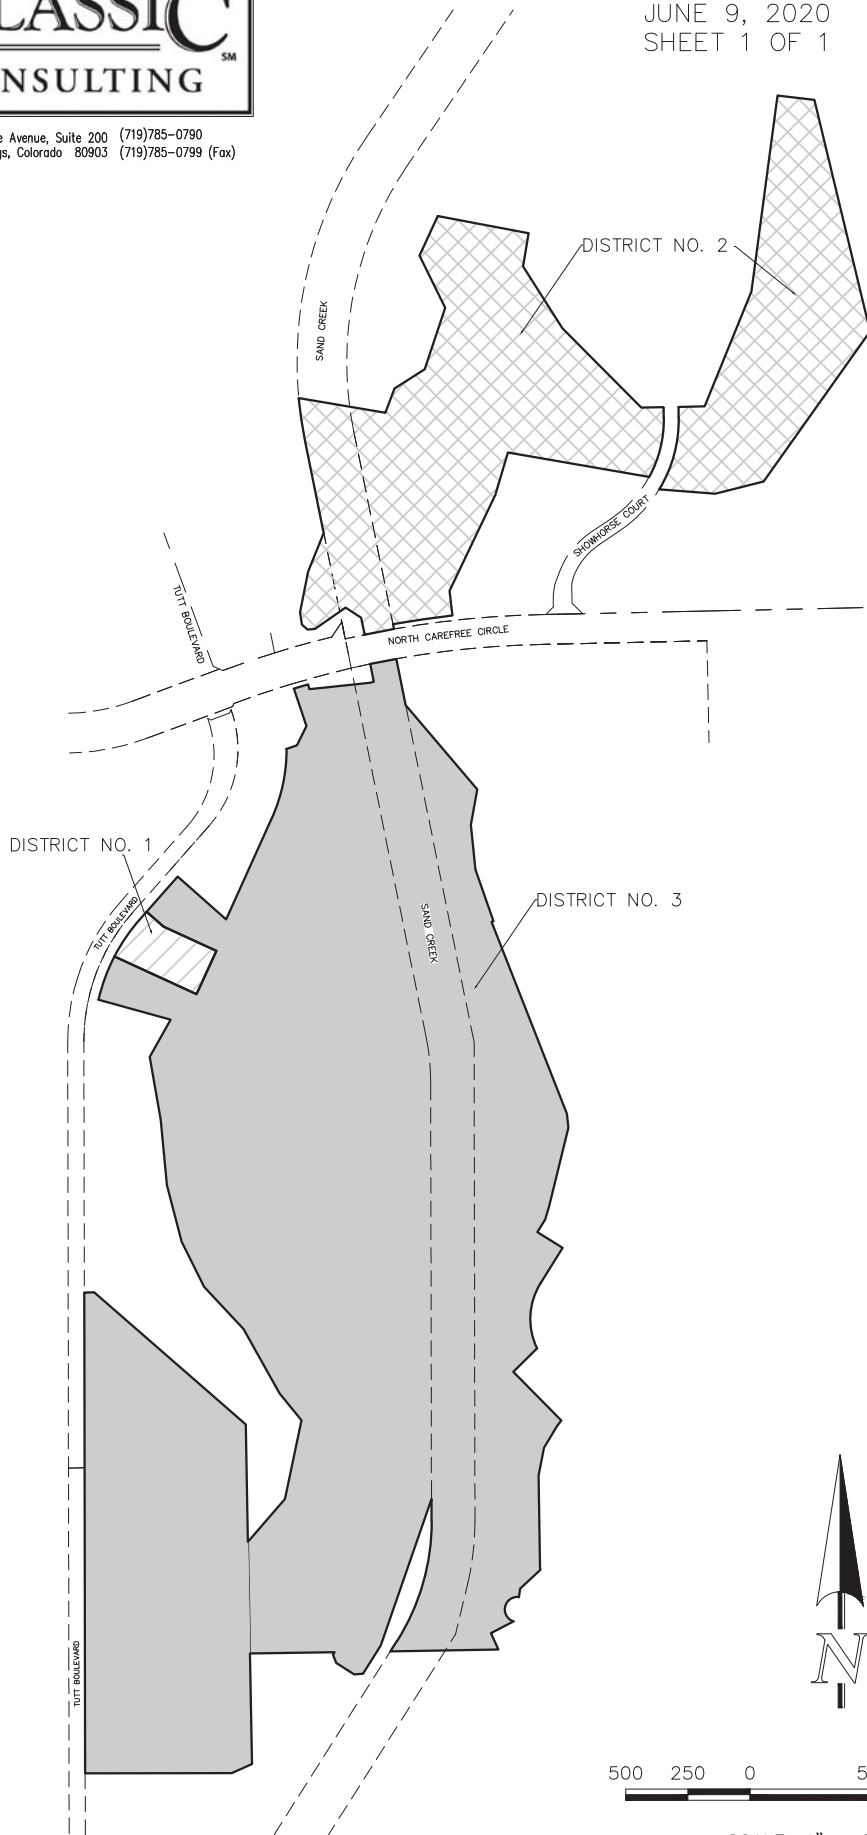

N:\119500\DISTRICT\GREENWAYS METRO DIST COMBINED 06-09-20.dwg, 6/9/2020 3:32:12 PM, 1:1



SCALE: 1" = 500'
U.S. SURVEY FEET


Boundary Map: District No. 1



GREENWAYS METROPOLITAN
DISTRICT NO. 1 COMMERCIAL
JOB NO. 1195.00
SHEET 1 OF 1
JUNE 9, 2020

619 N. Cascade Avenue, Suite 200 (719)785-0790
Colorado Springs, Colorado 80903 (719)785-0799 (Fax)

N:\119500\DISTRICT NO.1 GREENWAYS COMMERCIAL 06-05-20.dwg, 6/9/2020 9:58:18 AM, 1:1

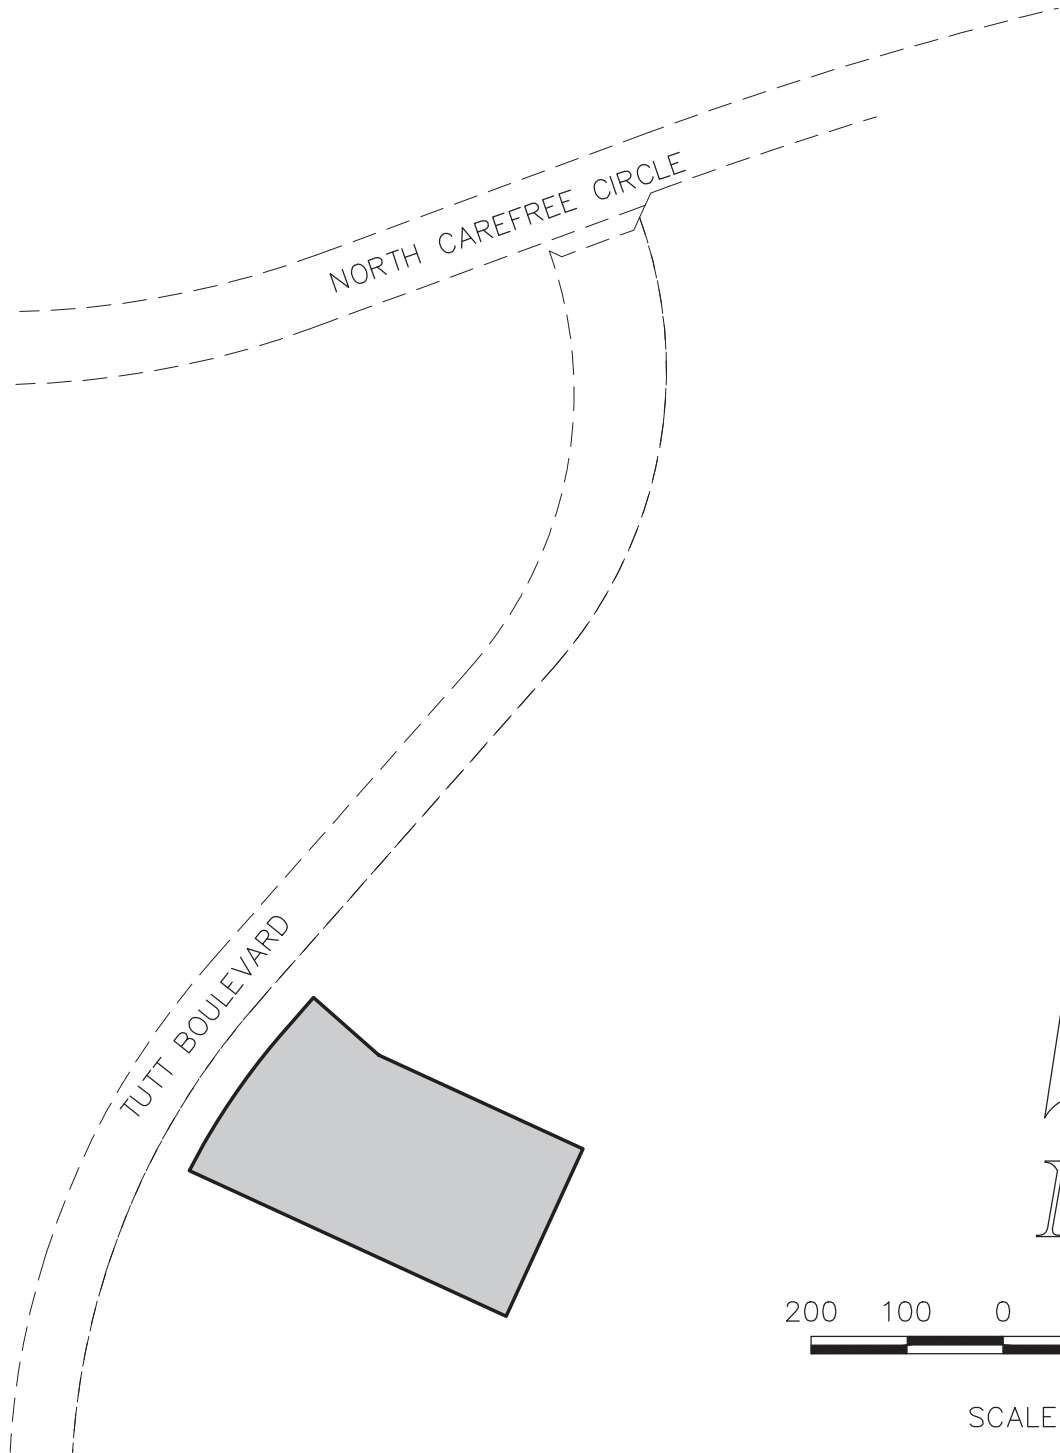

SCALE: 1" = 200'
U.S. SURVEY FEET


Boundary Map: District No. 2



GREENWAYS METROPOLITAN
DISTRICT NO. 2 NORTH
JOB NO. 1195.00
SHEET 1 OF 1
JUNE 9, 2020

619 N. Cascade Avenue, Suite 200 (719)785-0790
Colorado Springs, Colorado 80903 (719)785-0799 (Fax)

N:\119500\DISTRICT NO.2 GREENWAYS NORTH 06-09-20.dwg, 6/9/2020 9:58:43 AM, 1:1

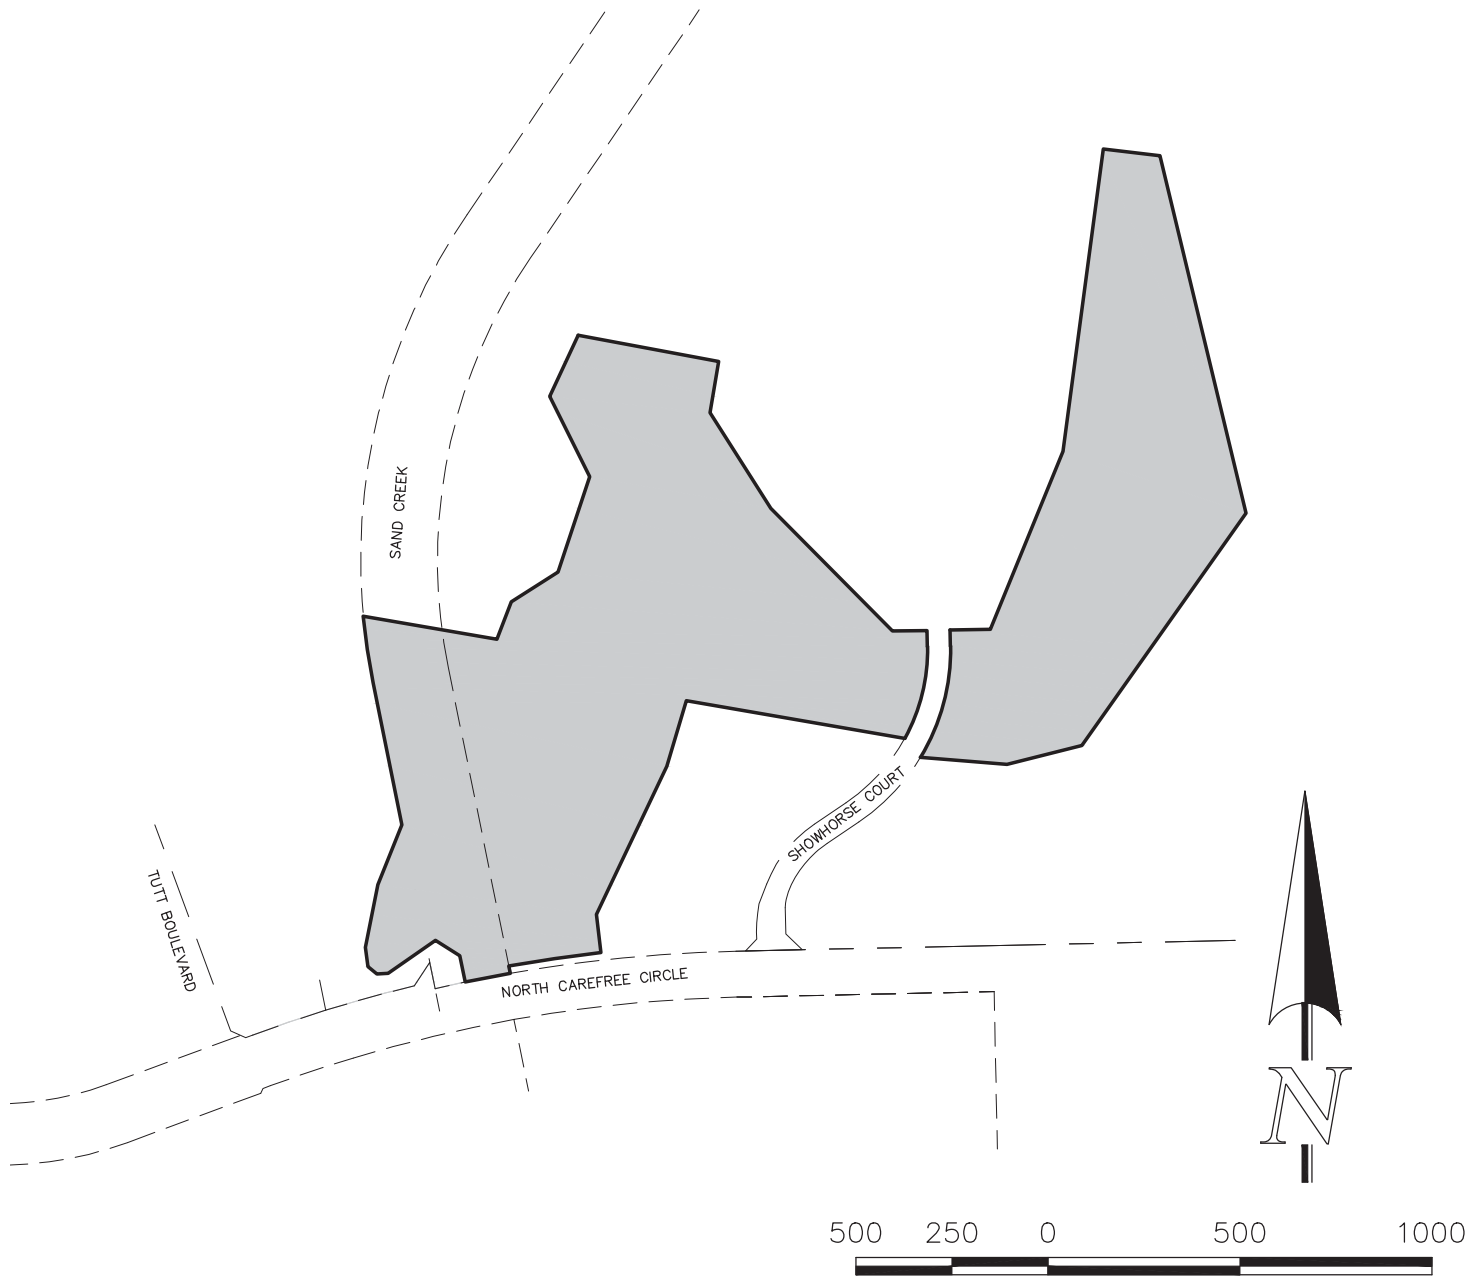


SCALE: 1" = 500'
U.S. SURVEY FEET

Boundary Map: District No. 3



619 N. Cascade Avenue, Suite 200 (719)785-0790
Colorado Springs, Colorado 80903 (719)785-0799 (Fax)

GREENWAYS METROPOLITAN
DISTRICT NO. 3 SOUTH
JOB NO. 1195.00
JUNE 9, 2020
SHEET 1 OF 1

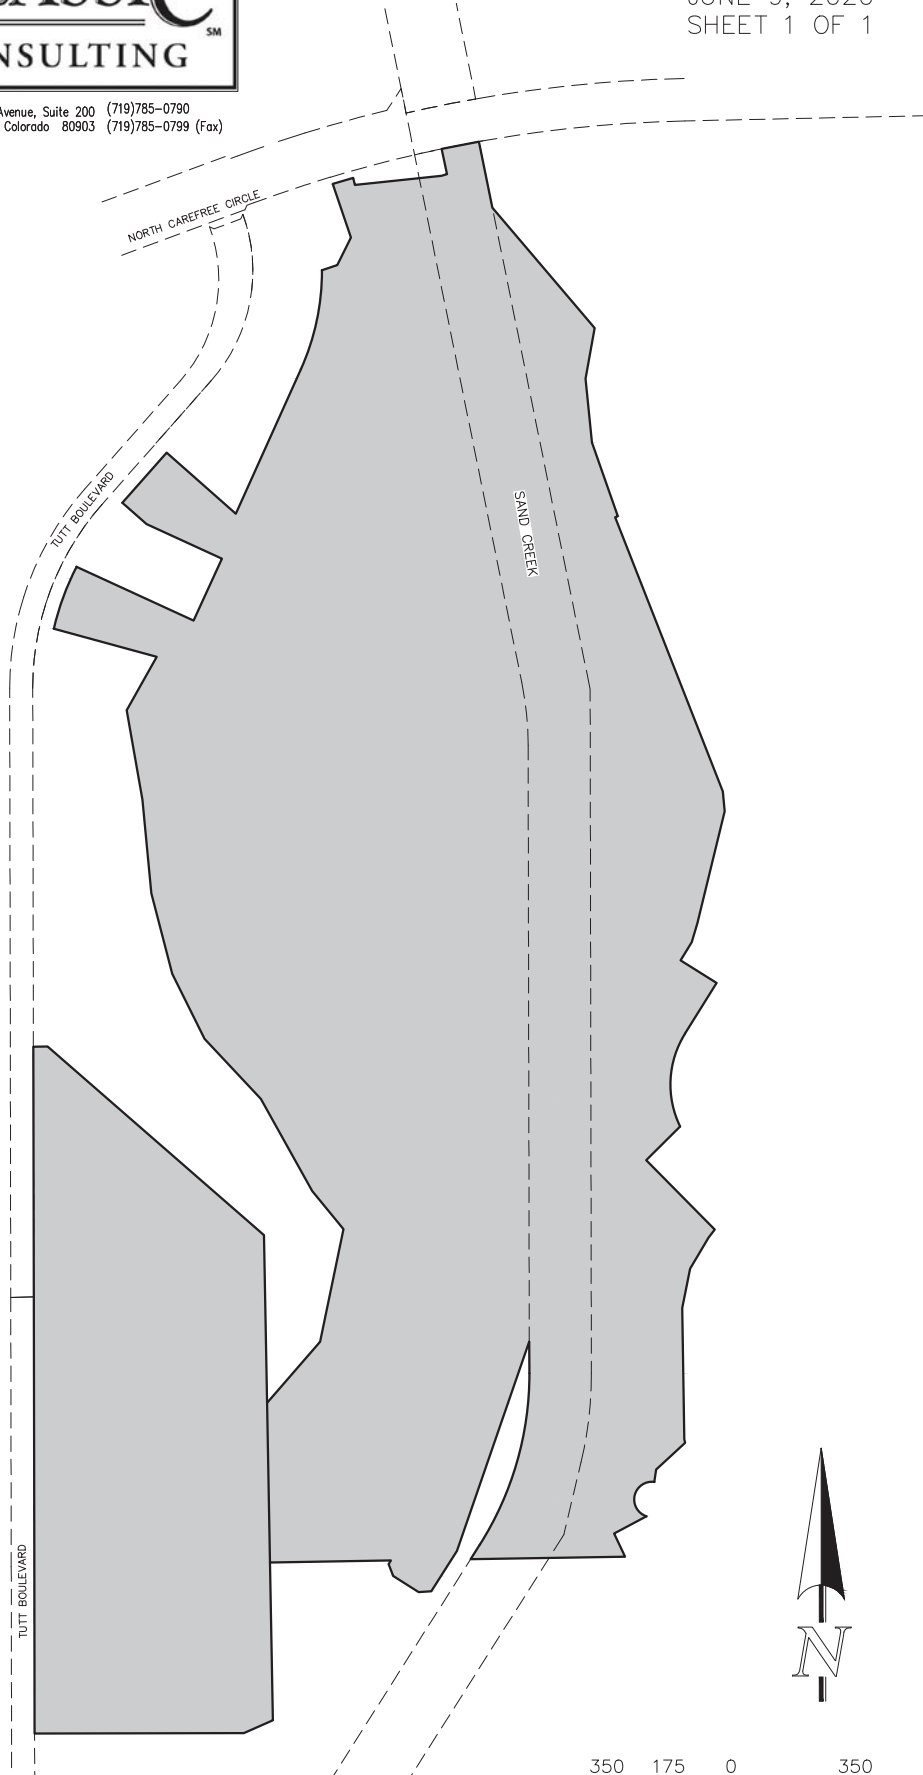

N:\119500\DISTRICT NO.3 GREENWAYS SOUTH 06-09-20.dwg, 6/9/2020 3:30:16 PM, 1:1



SCALE: 1" = 350'
U.S. SURVEY FEET